

# Tower Garage Retail

Adams and Franklin - Adams and Wells  
Chicago, IL



**100% Leased**


- Located in the Loop at the corners of Adams/Franklin and Adams/Wells
- Across the street from Willis Tower
- Subway Space
- Join Dunkin Donuts, Blackwoods, Circle K and Protein Bar



This document has been prepared solely for informational purposes. While the information contained herein is from reliable sources, it has not been independently verified. The document is provided subject to errors, omission and changes in information.

## **Leasing Agent**

Noel Escalona  
Escalona Real Estate  
2800 S. River Road  
Suite 110  
Des Plaines, IL 60018  
847.460.0096  
[nescalona@escalonare.com](mailto:nescalona@escalonare.com)

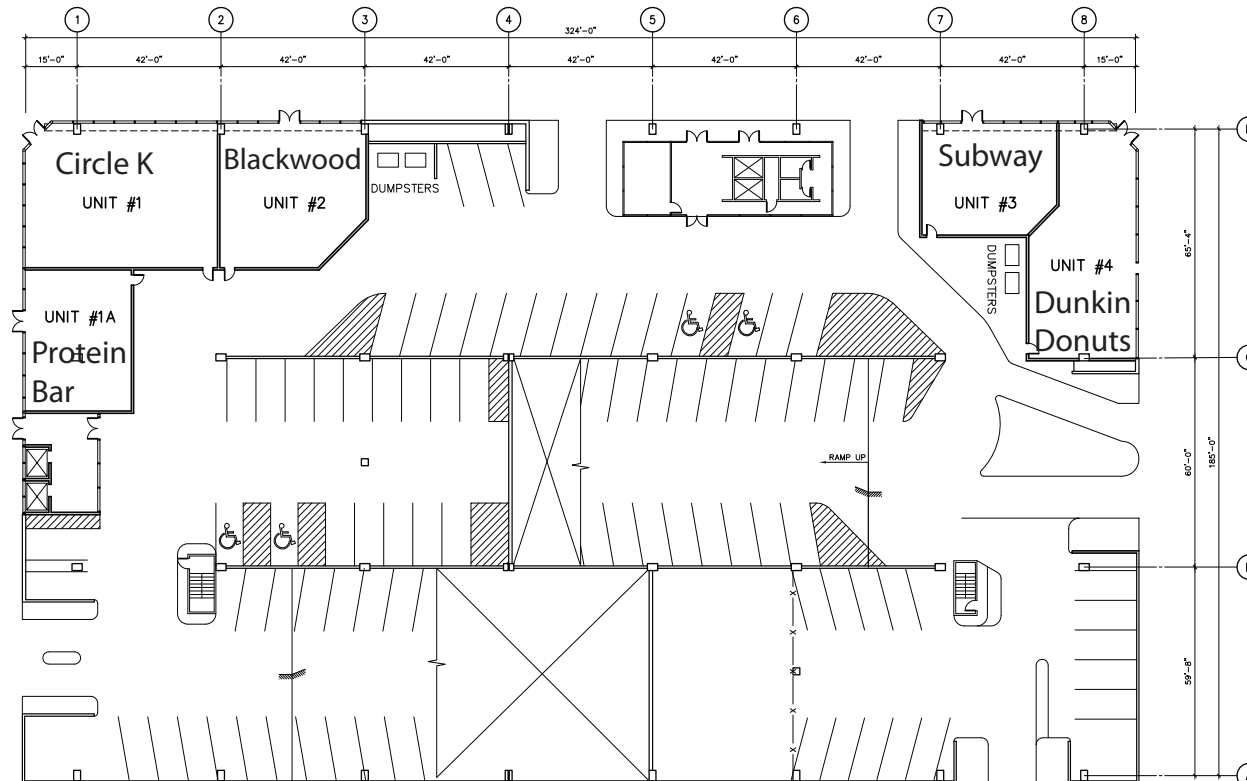

GROUND FLOOR PLAN  
SCALE: 1/16"=1'-0" (7161-03-4-P001) 7161-05-4-P001




CAR TABULATION CHART

LEVEL	STANDARD CARS	SMALL CARS	VAN	TOTAL
5	193	6	1	200
4	180	15	4	199
3	180	15	4	199
2	171	15	4	190
1	79	—	4	83
<b>TOTAL</b>	<b>803</b>	<b>51</b>	<b>17</b>	<b>872</b>

LEVEL 1 RETAIL TABULATION CHART

RETAIL UNIT	AREA (S.F.)	C.L.D. HEIGHT
UNIT #1	2,280	11'-0"
UNIT #1A	1,250	10'-0"
UNIT #2	1,850	10'-0"
UNIT #3	1,200	11'-0"
UNIT #4	1,800	11'-0"
<b>TOTAL</b>	<b>8,180</b>	

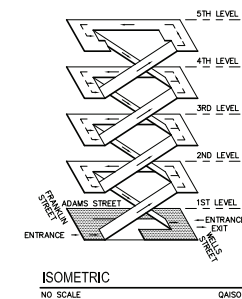

# SEARS TOWER GARAGE SCHEMATICS

Chicago, Illinois

The Drawings are the property of Carl Walker, Inc. and are not to be reused or reproduced without written permission from Carl Walker, Inc.

PROJECT NO. \_\_\_\_\_ FROM \_\_\_\_\_  
DESIGN NO. \_\_\_\_\_ FROM \_\_\_\_\_  
DRAWN BY \_\_\_\_\_

REV.	DATE	DESCRIPTION
1	10/11/06	SCHEMATICS REL. 1
2	10/13/06	SCHEMATICS REL. 2
3	10/13/06	SCHEMATICS REL. 3
4	10/14/06	SCHEMATICS REL. 4
5	01/03/07	SCHEMATICS REL. 5

DRAWING TITLE  
**GROUND FLOOR PLAN**

PROJECT NO.  
**R1-2006-066**

DRAWING NO.  
**R1.1**